



NOT FOR CONSTRUCTION


ANRAD
 75 VAUGHAN HILL ROAD
 ROCHESTER, MA 02770

PROJECT NUMBER:
 905-1769

| REV | DATE | DRAWN | CHECKED | RELEASE LEVEL |
|-----|------|-------|---------|---------------|
| | | | | |
| | | | | |
| | | | | |
| | | | | |


SCALES STATED ON DRAWINGS ARE VALID ONLY WHEN PLOTTED ARCH D 24" X 36"

C-1.0
 EXISTING CONDITIONS PLAN

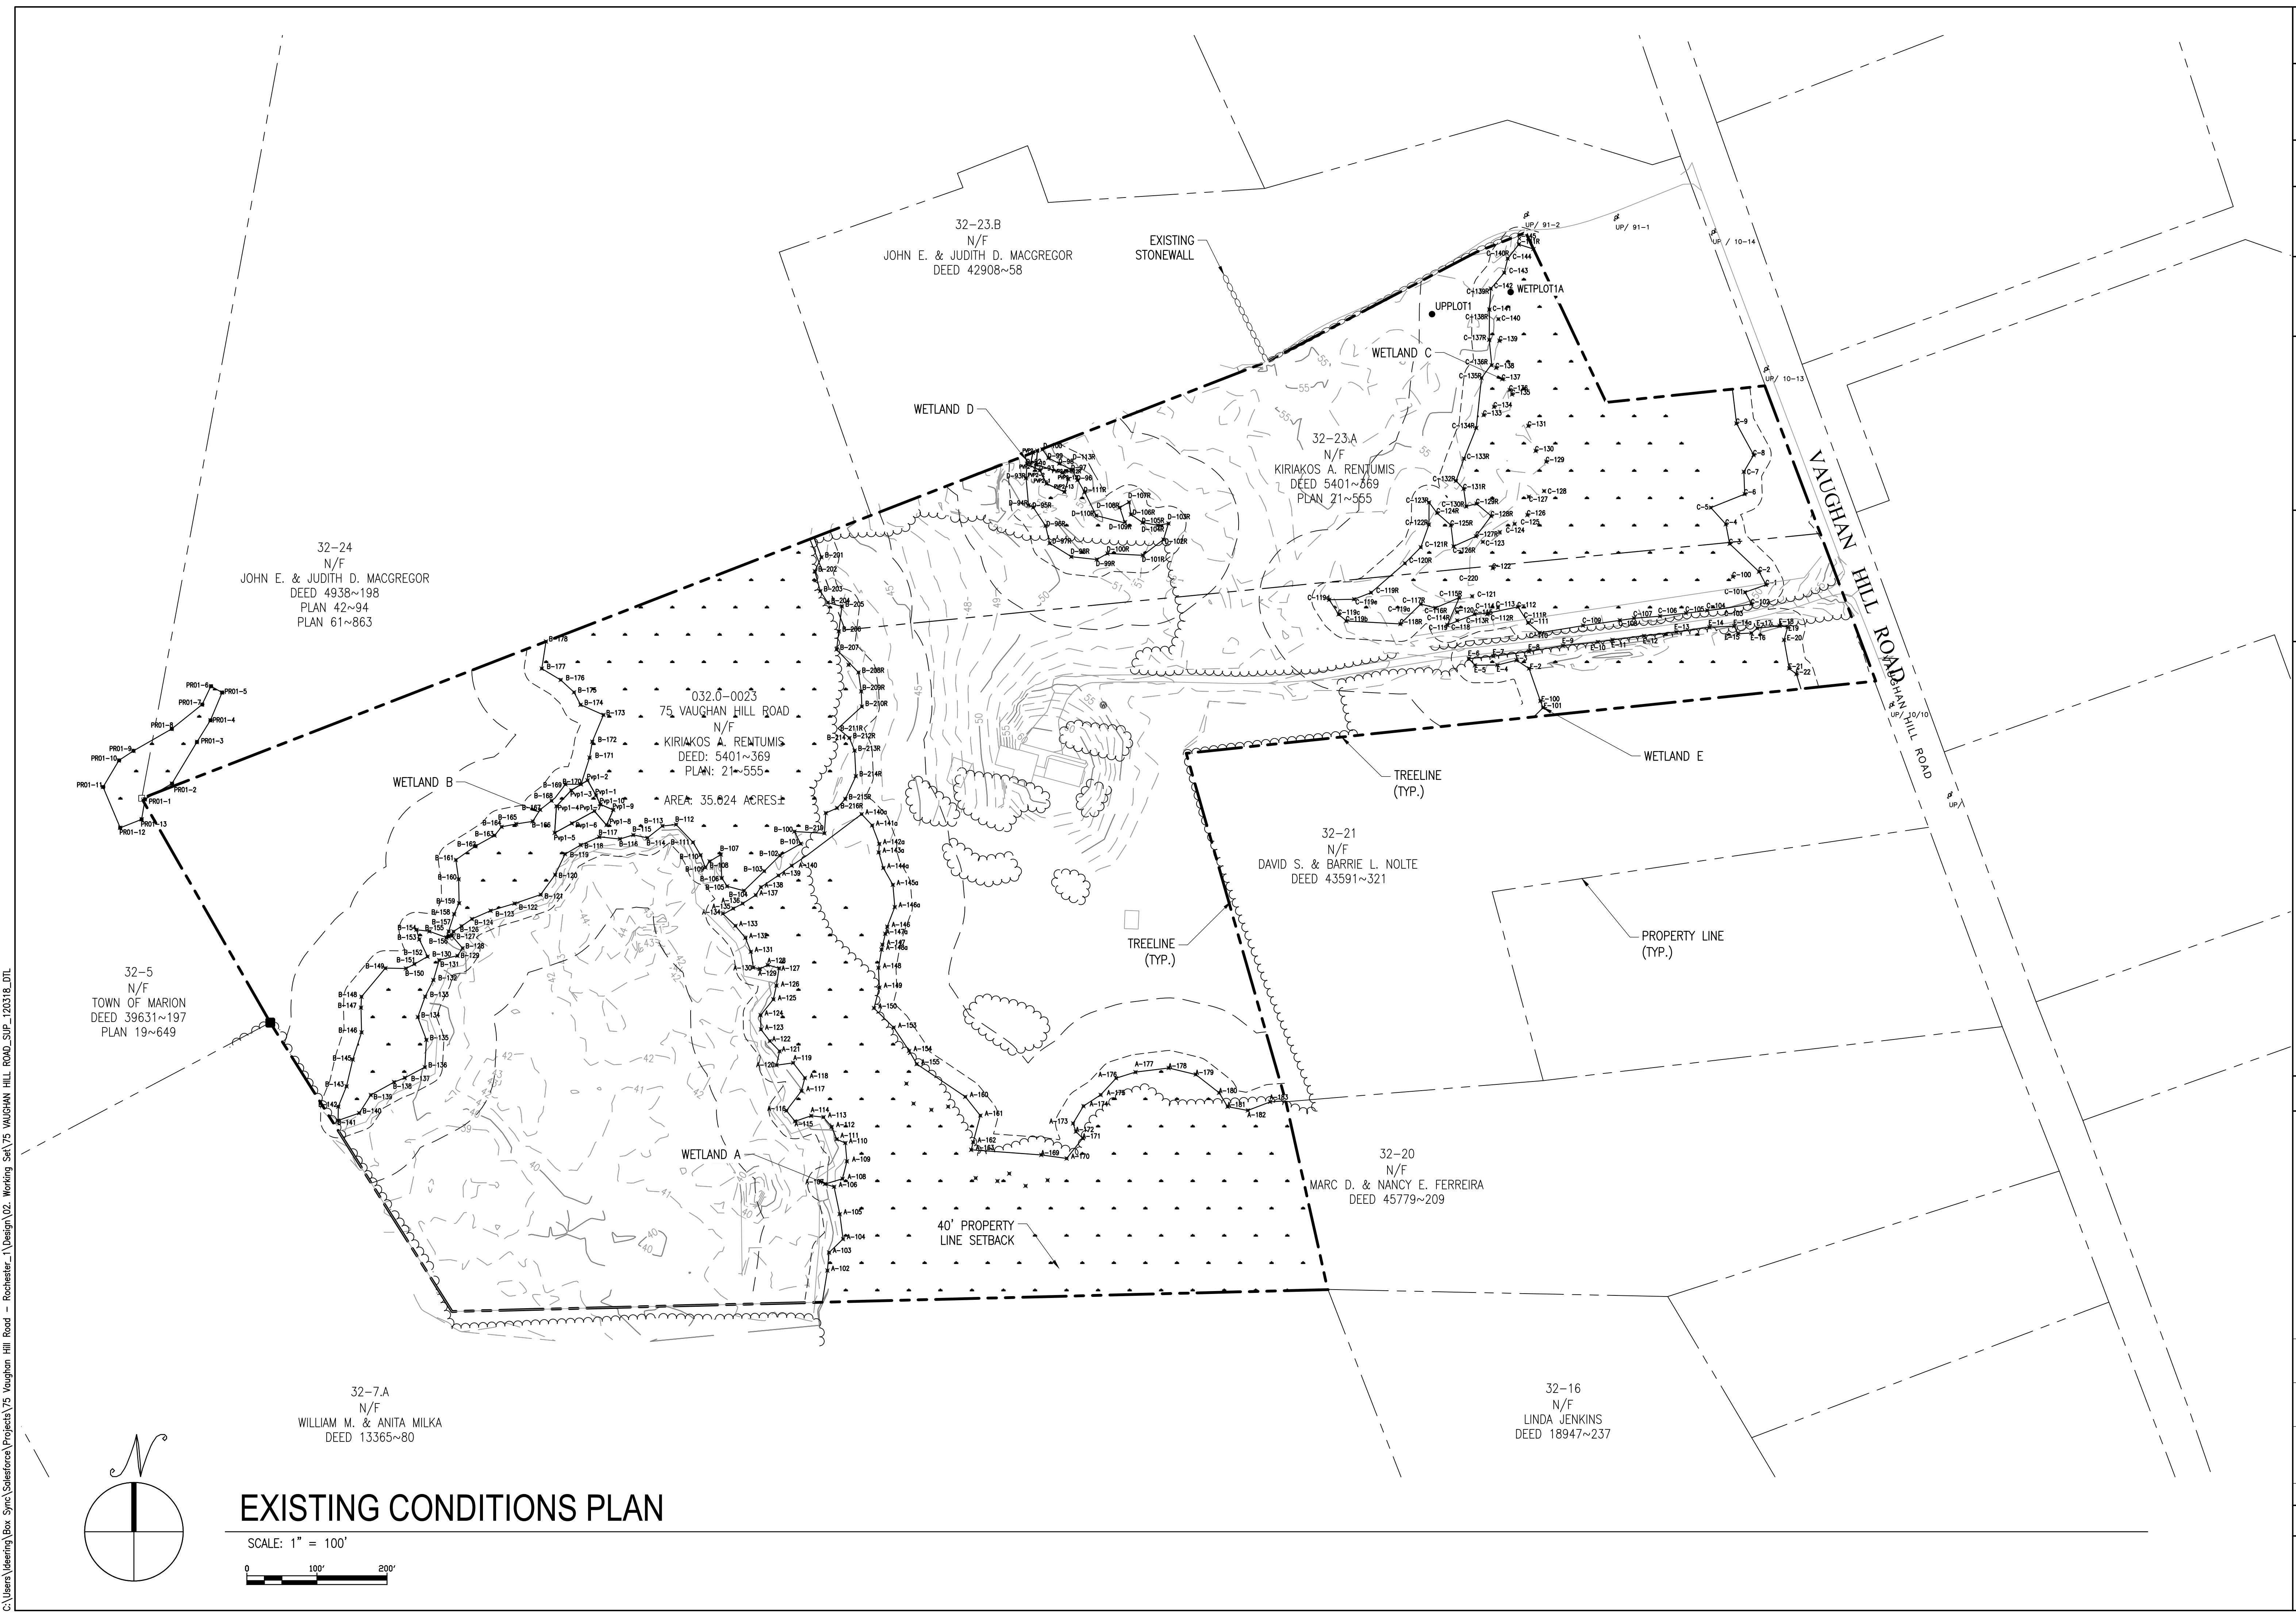

EXISTING CONDITIONS PLAN

SCALE: 1" = 100'

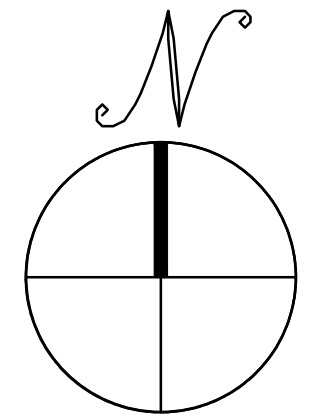

C:\Users\ldering\Box Sync\Salesforce\Projects\75 Vaughan Hill Road - Rochester... Design\02 Working Set\75 VAUGHAN HILL ROAD_SUP_120318.DTL