



# ALGONQUIN GAS TRANSMISSION RIGHT OF WAY

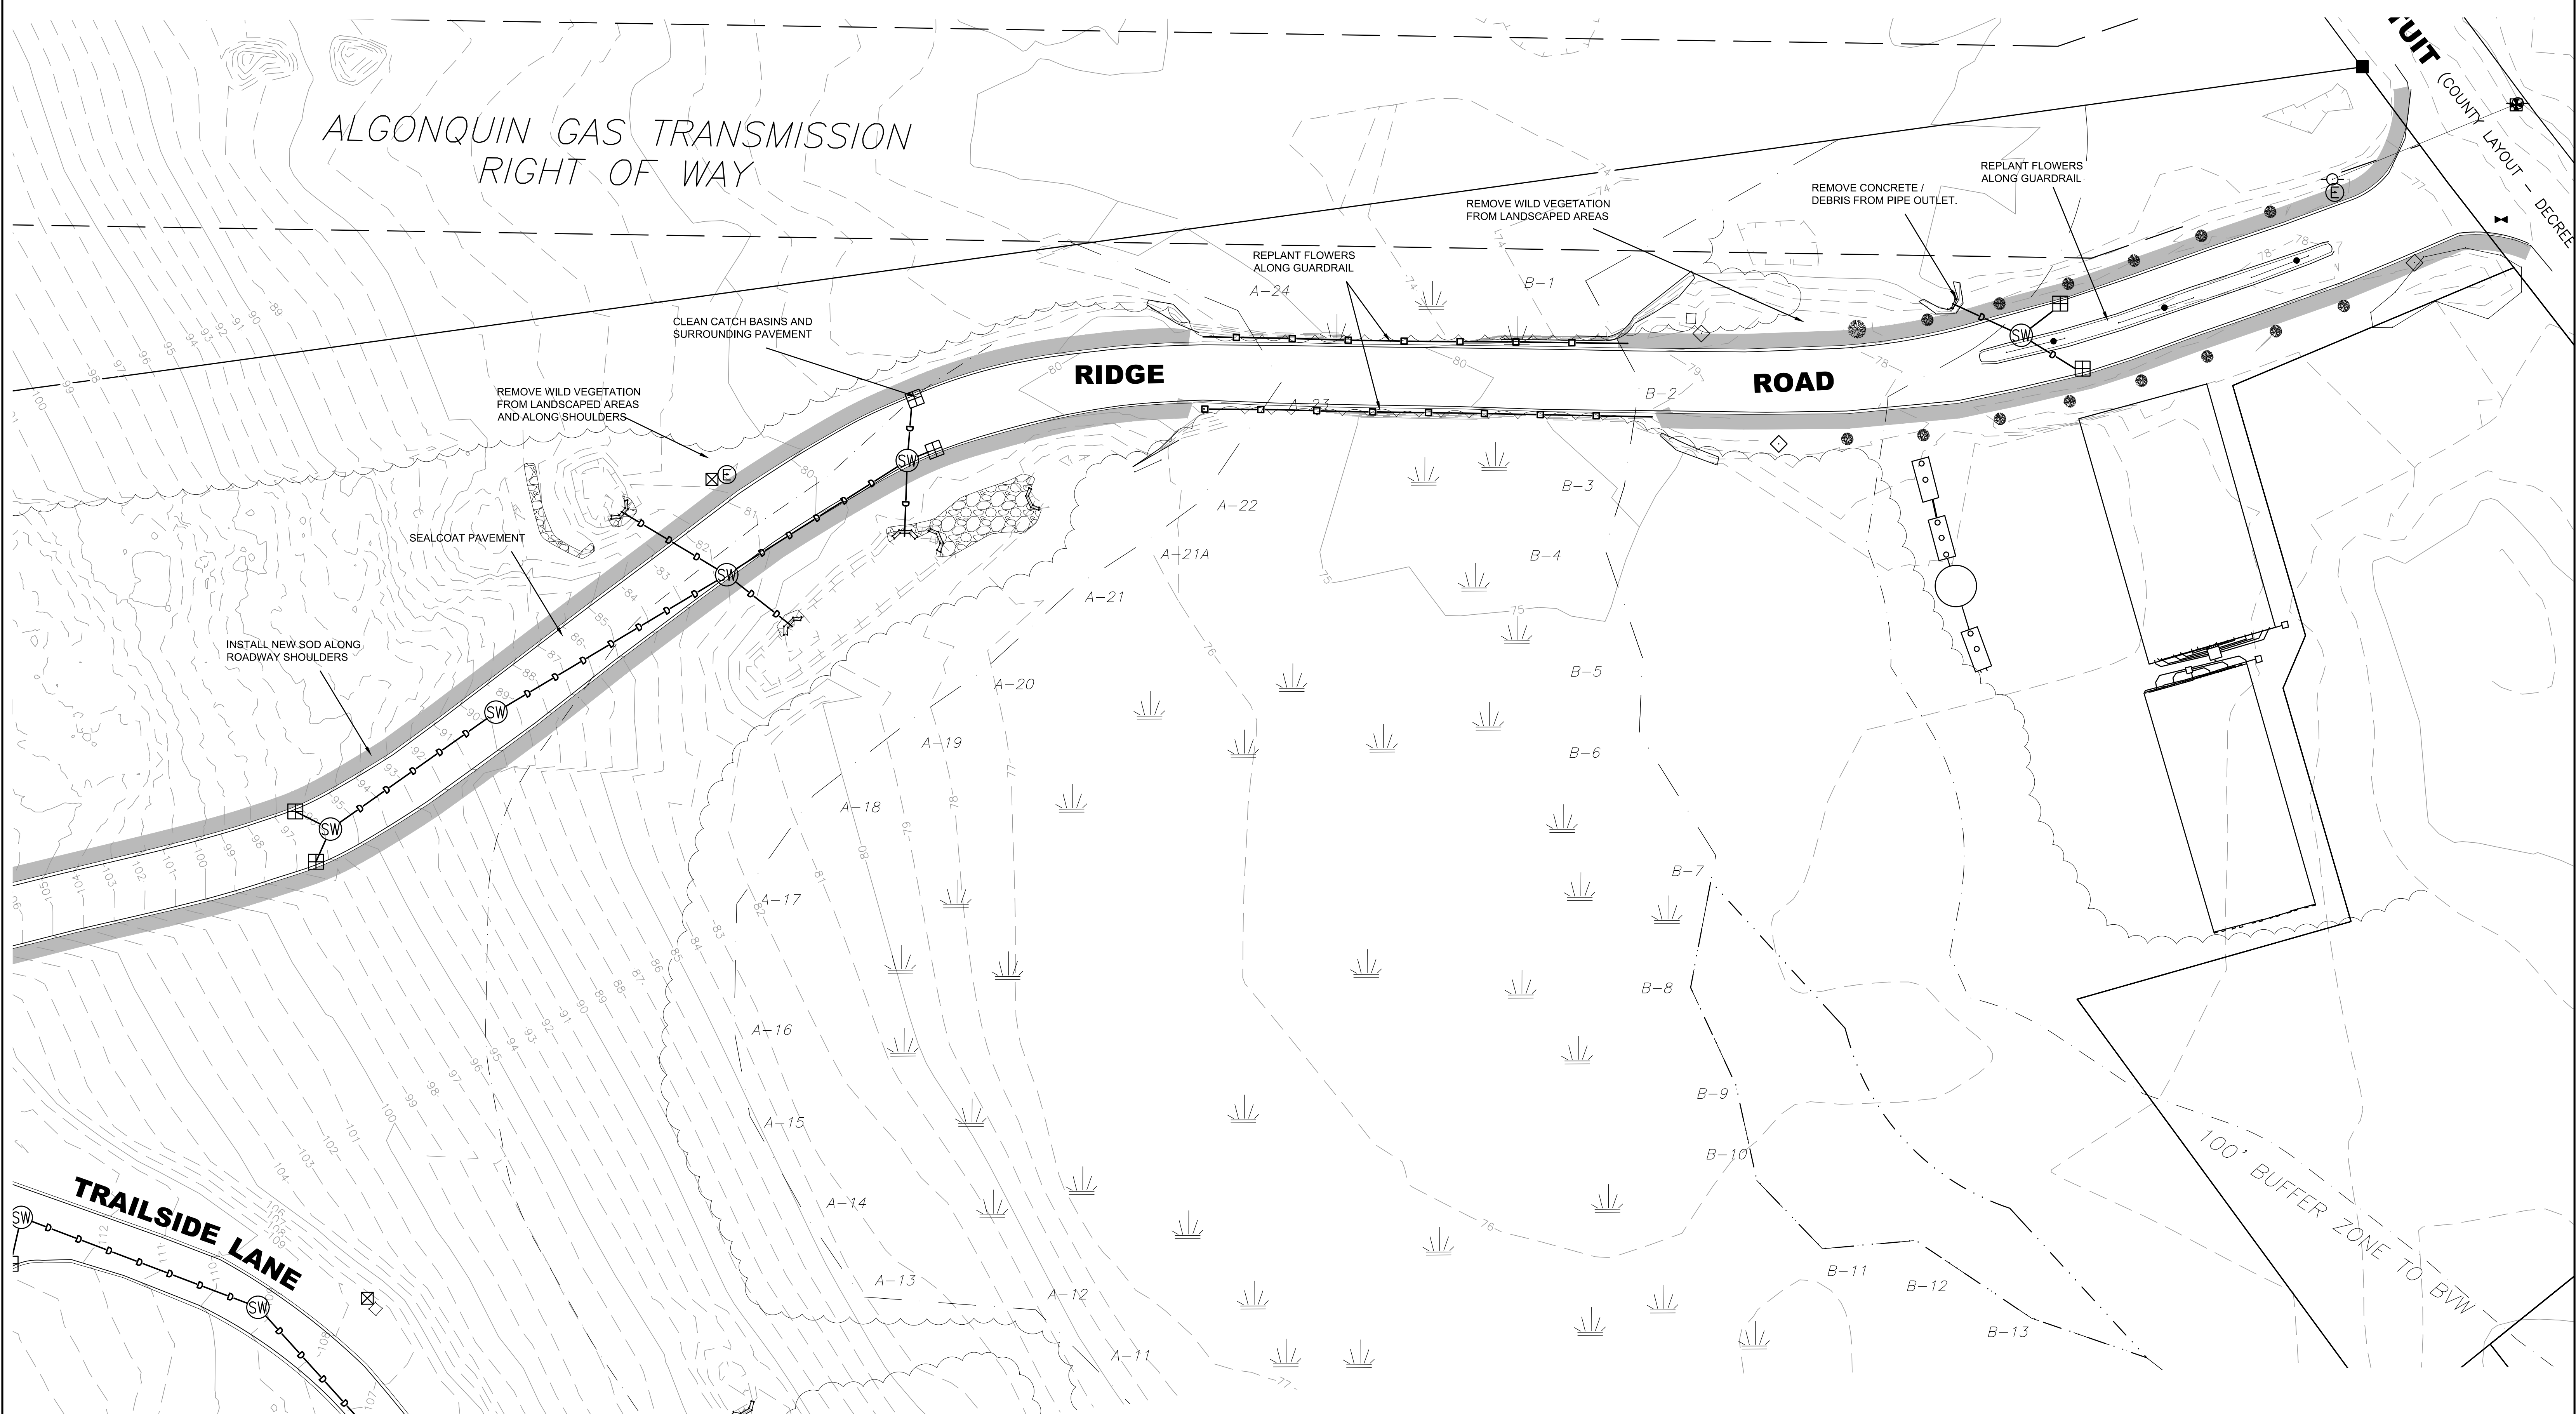

**LEGEND**  
 ⊙ ELECTRIC MANHOLE  
 ⊕ DMH - STORMWATER MANHOLE  
 □ CB - CATCH BASIN

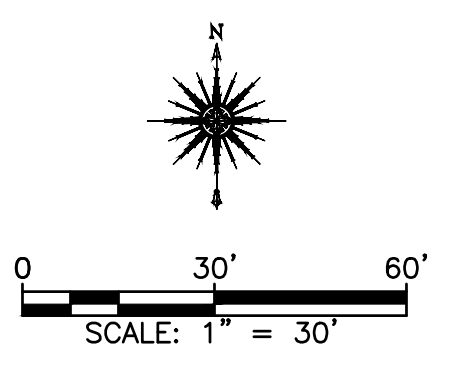

O:\PROJECTS\Rochester\Snipatuit Road\TRAILSIDE ESTATES\ENGINEERING\Definitives\as-built combination\Prime-As-Built-Trailside.dwg

DRAWING TITLE <b>PLAN TO ACCOMPANY RDA</b>		SCALE: 1" = 30'
PROJECT TRAILSIDE ESTATES ROCHESTER, MASSACHUSETTS		DATE: MAY 30, 2019
CLIENT CAPE DEVELOPMENT, LLC		DRAWN BY: BNP
DESIGNED BY: RJR		CHECKED BY: RJR
• CIVIL ENGINEERING • LAND SURVEYING • ENVIRONMENTAL ASSESSMENT		P.O. BOX 1088 350 BEDFORD ST. LAKEVILLE, MA 02347 TEL: 508.947.0050 FAX: 508.947.2004
REV.	DATE	DESCRIPTION
BY	APP.	
APPROVED BY: RJR		SHEET NO. <b>1 OF 1</b>
		PROJECT NO. 2725-01-01